

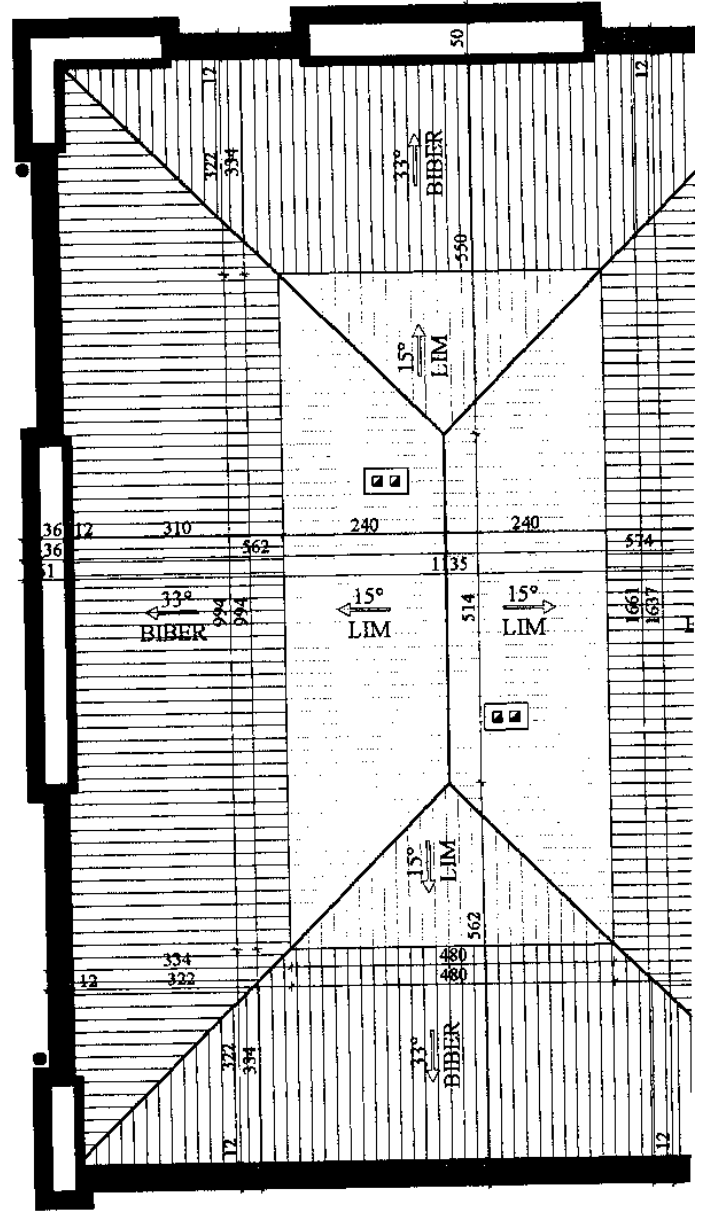




			1245	
245	165		460	165
			1195	
195	215		410	215

			1760	
210	395		500	210
			500	
210	395		500	210
210	395		500	210

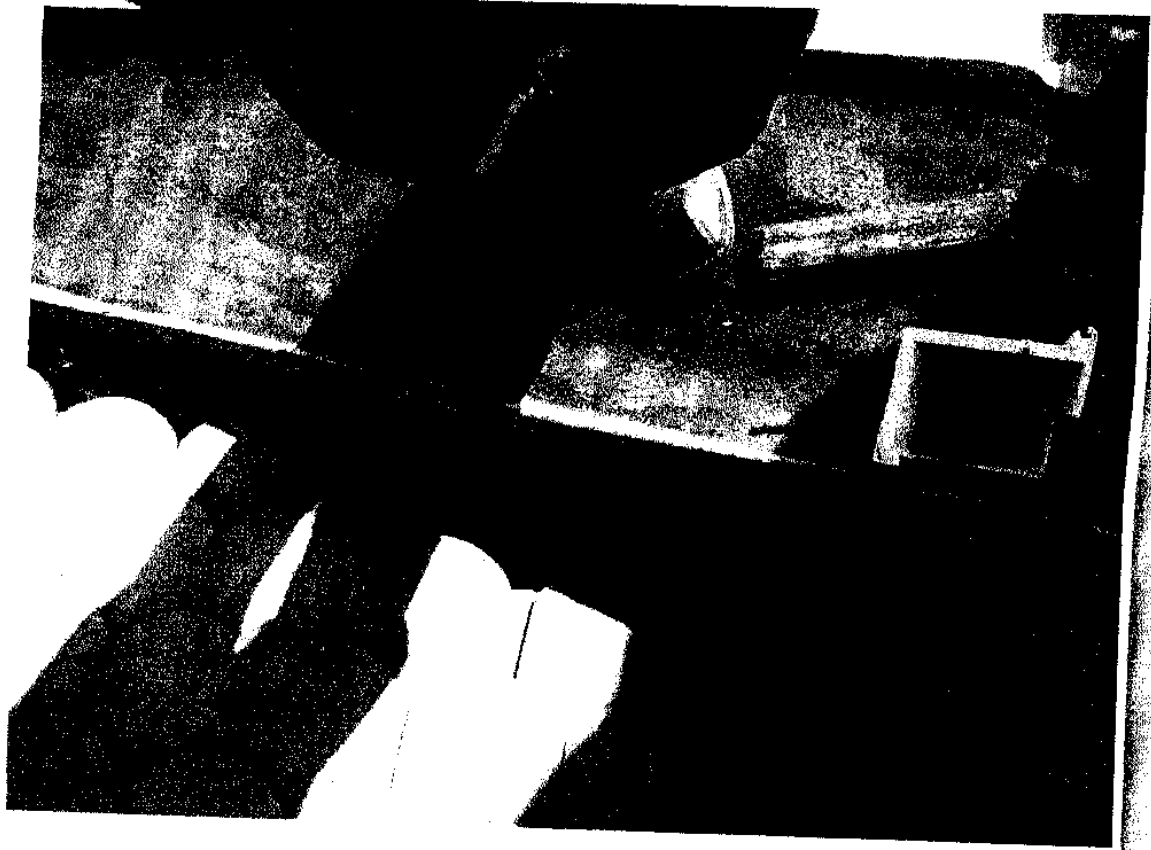



		1135	
2536		1135	
86		1221	

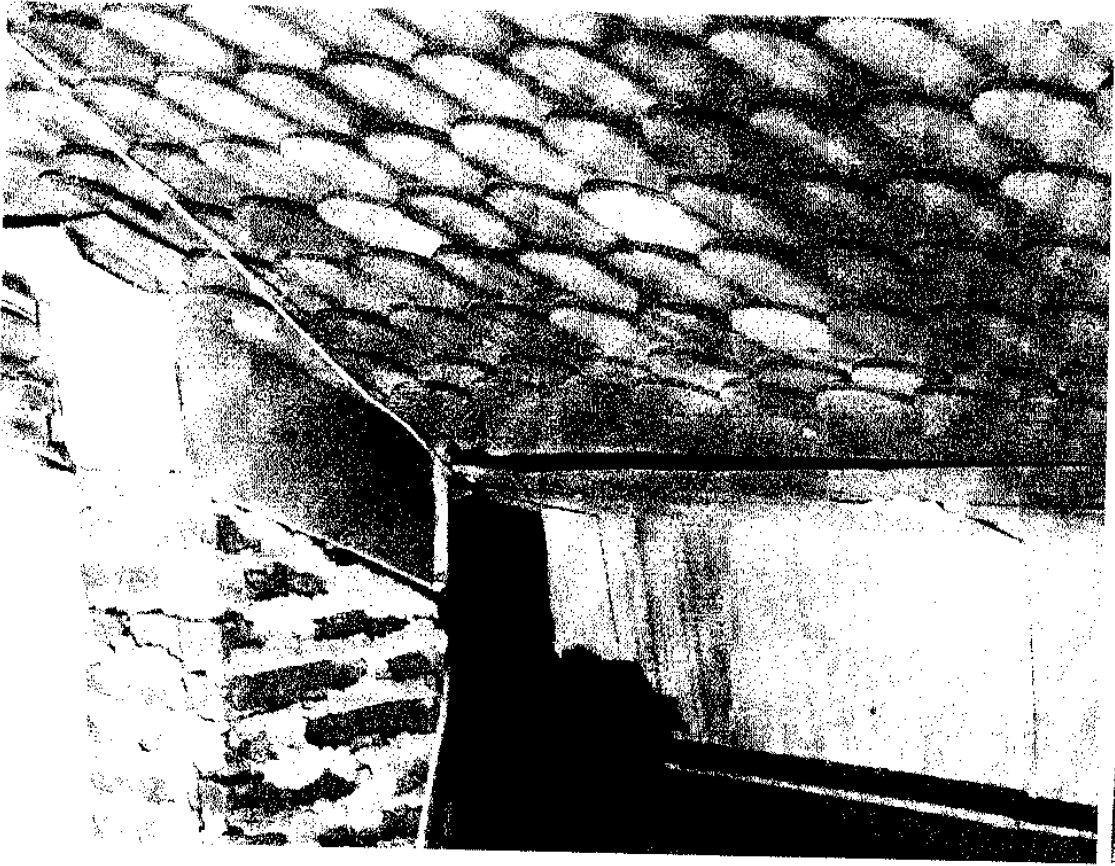

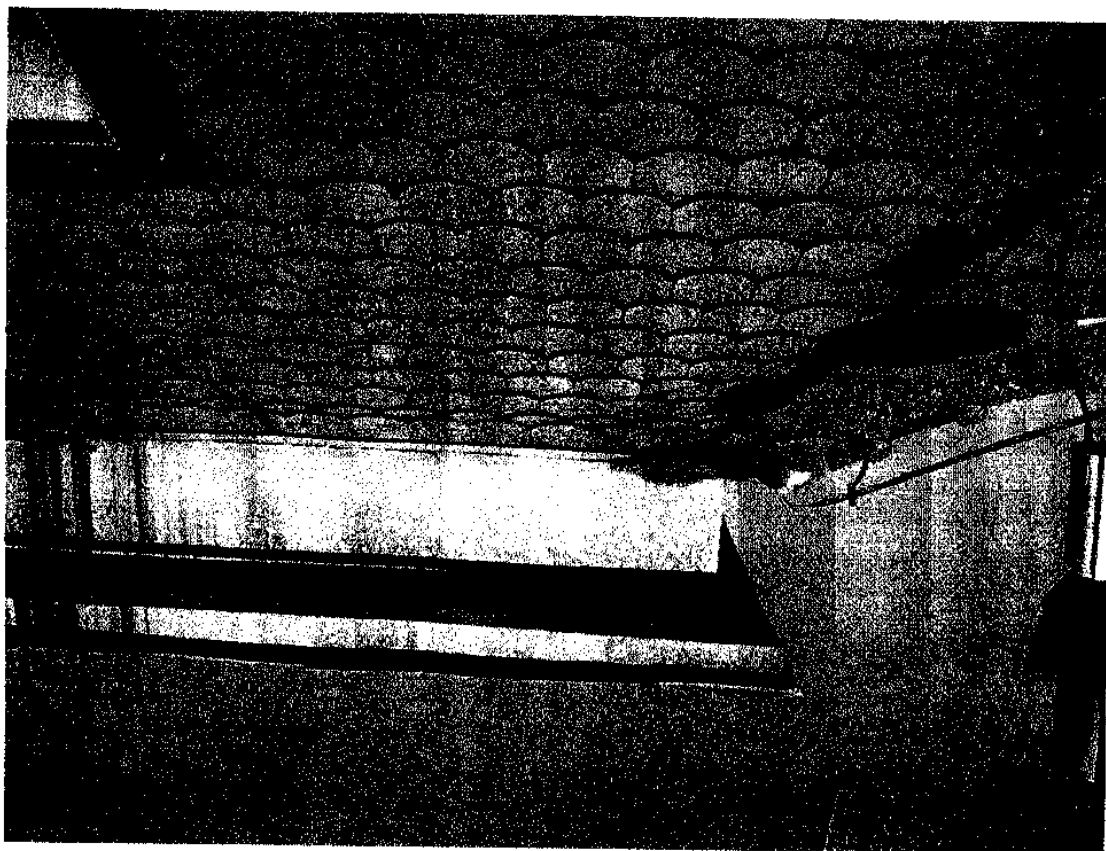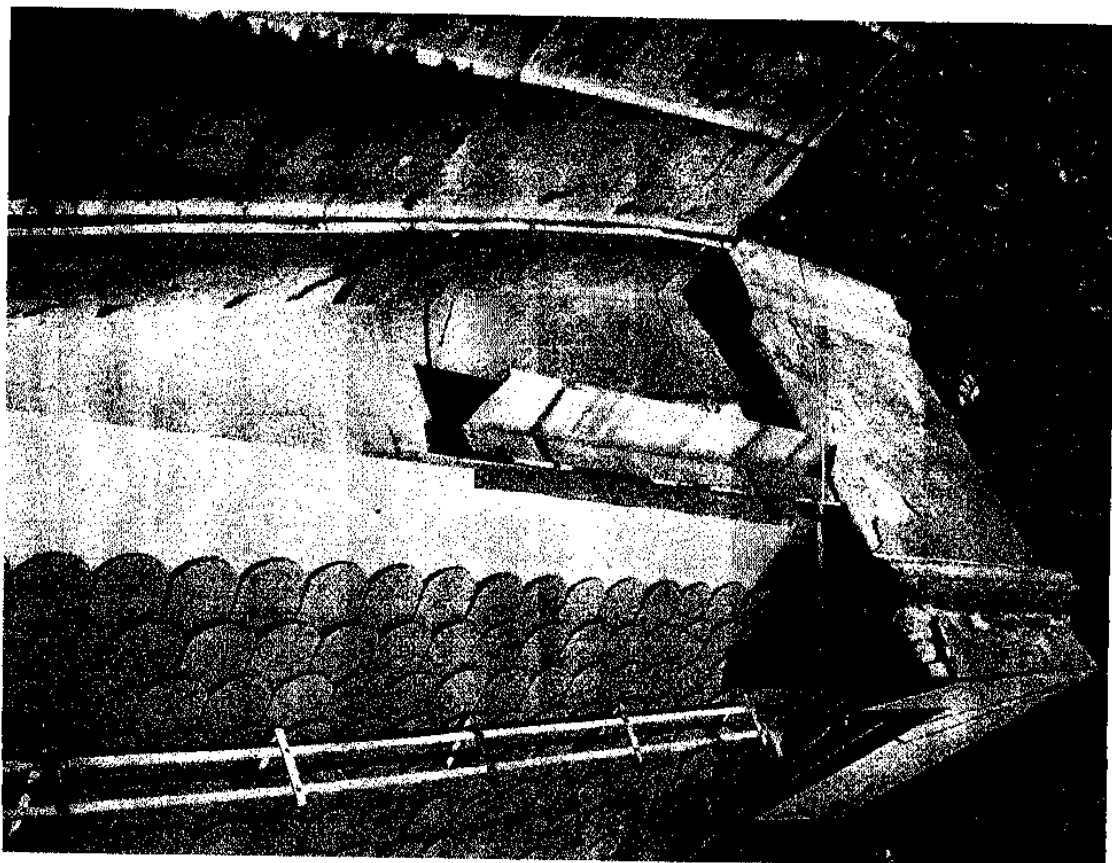

Small vertical text on the right margin, likely a page number or reference code.

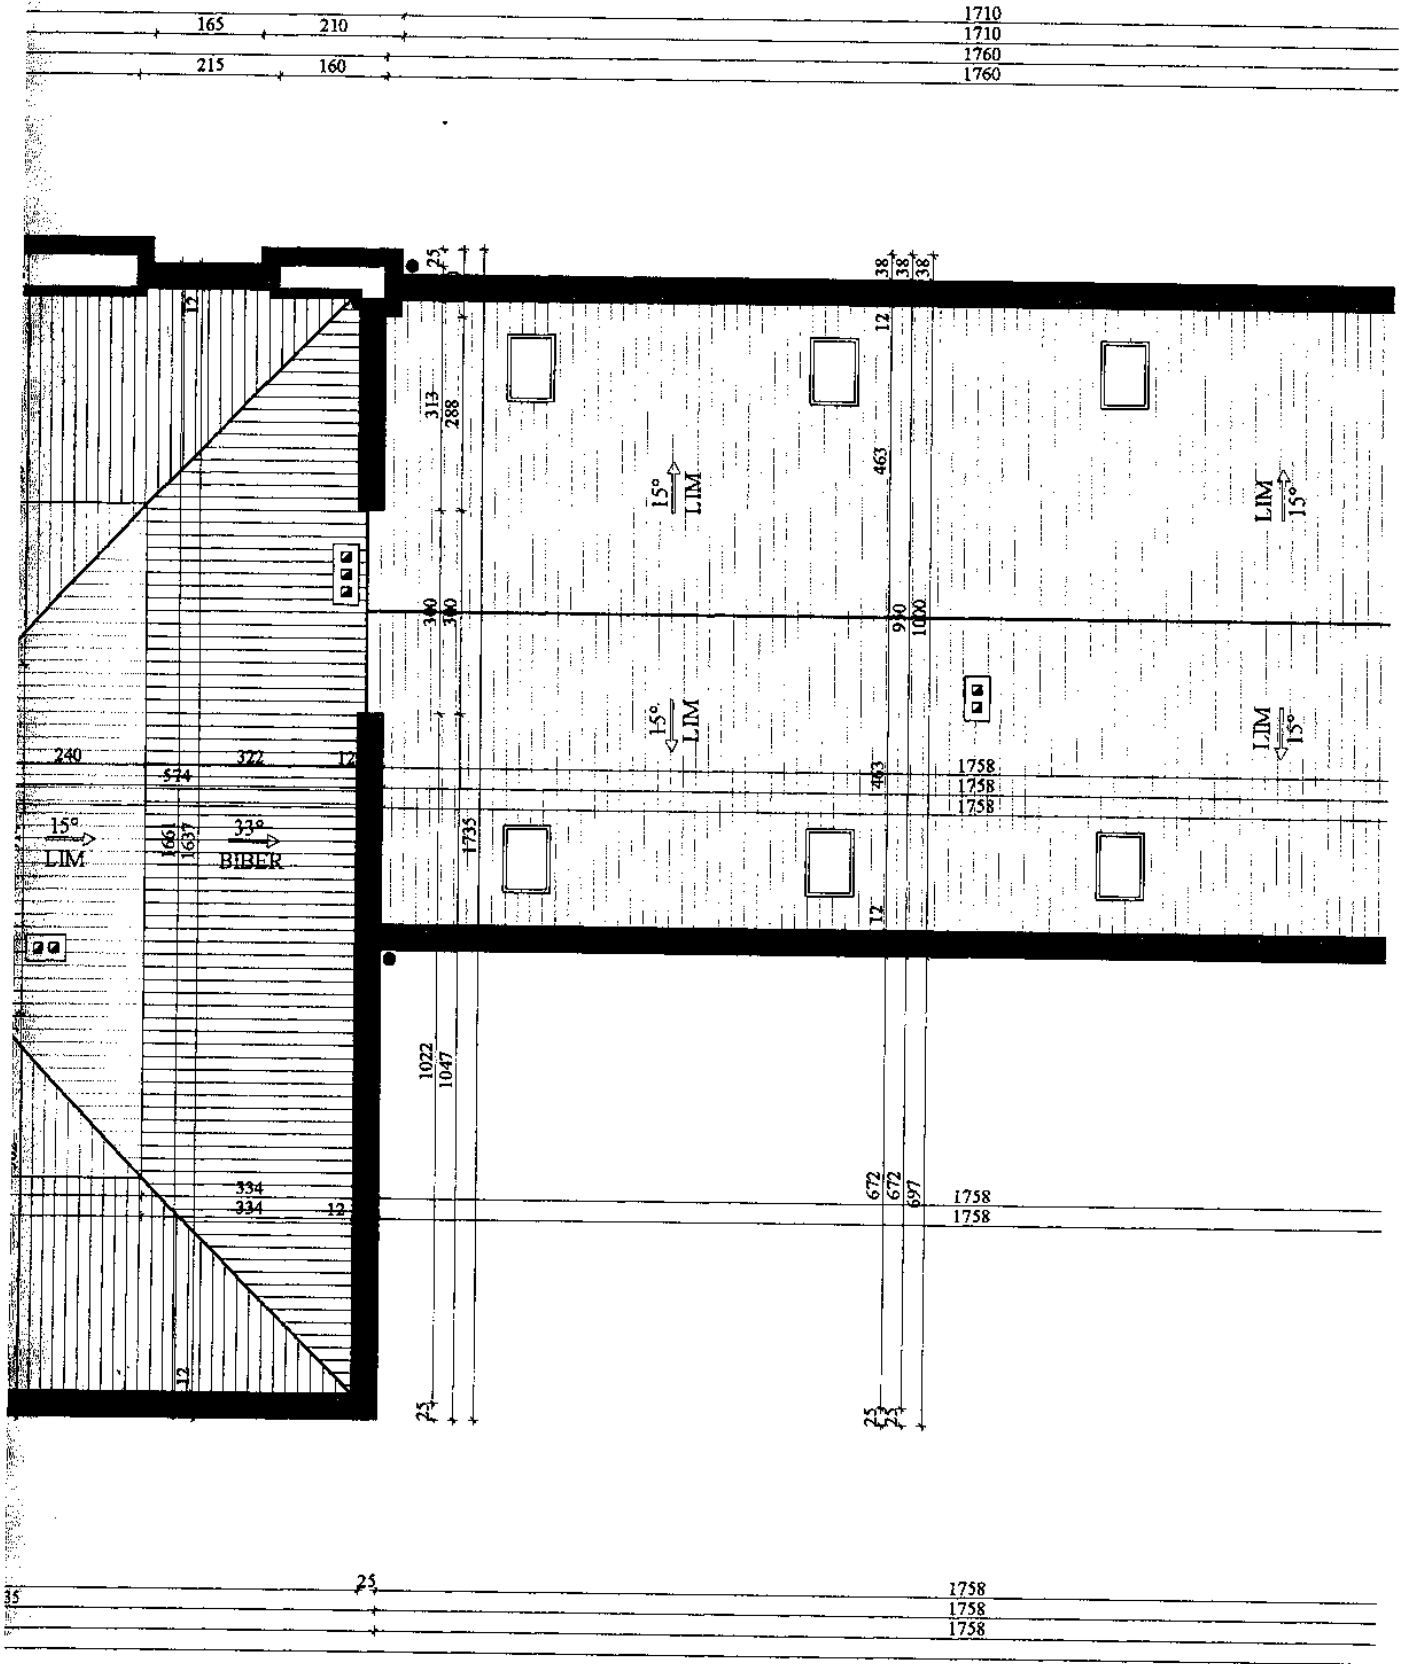

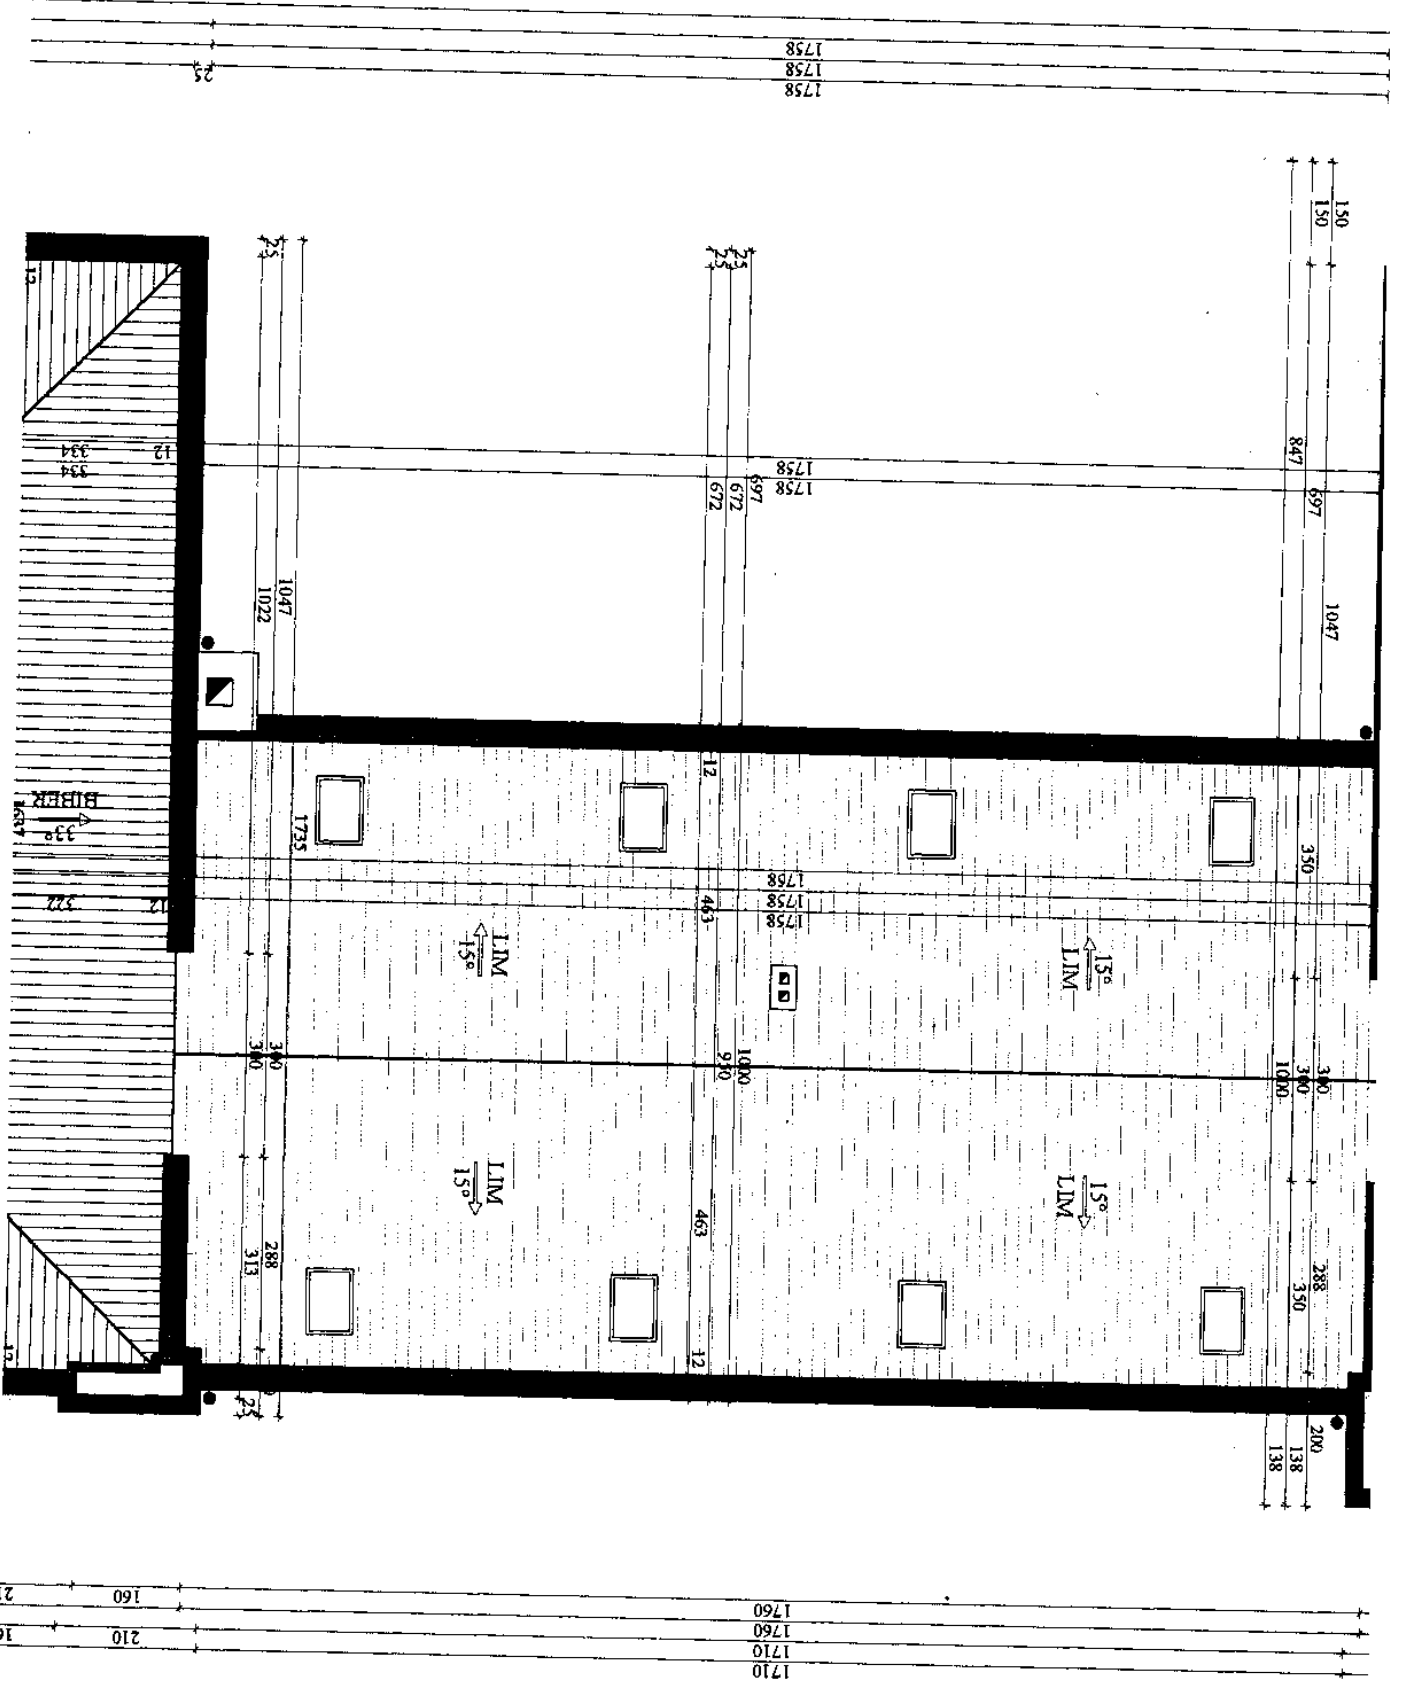

1758
1758
1758

25

130
150
847
697
1047
350
300
1000
288
350
200
138
138

1758
1758
697
672
12
463
1000
990
463
12

25
1047
1022
1755
340
340
288
313
25

334
334


BIBER
33°
322

1710
1710
1760
1760
210
160

21

16

1245	460	165	245
1195	410	215	195

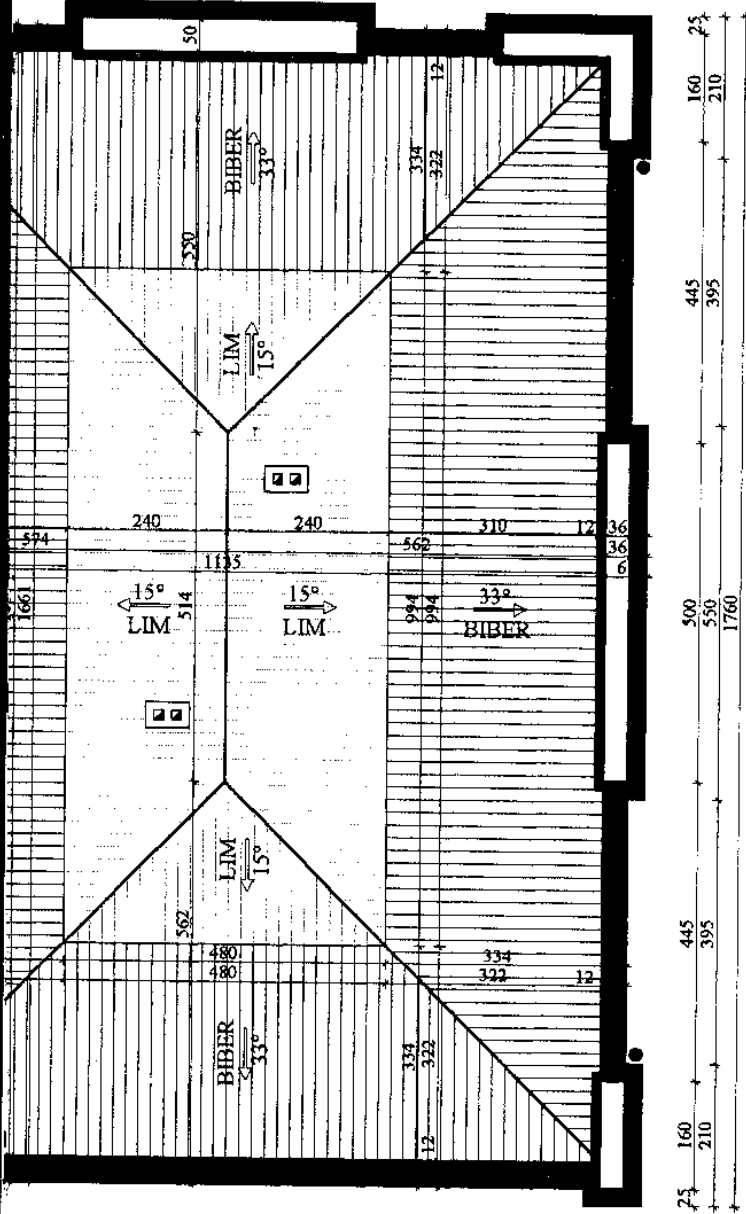

1135	3625
1135	86
1221	

OSNOVA
KROVNIH RAVNI
R=1:100

Projektant



